


1 GROUND FLOOR PLAN
SCALE 1 : 500

LEGEND

- WAREHOUSE STAGE 1
- WAREHOUSE STAGE 2
- OFFICE STAGE 1
- OFFICE STAGE 2
- CAFE INCLUDING KITCHEN AND AMENITIES
- CORE
- ROOFTOP SERVICES PLANTS
- WAREHOUSE OFFICE, LUNCH ROOM AND AMENITIES
- OFFICE WC AMENITIES INCLUDING END OF TRIP FACILITY AT GROUND LEVEL
- GARAGE, GYM, LOBBY

DEVELOPMENT APPLICATION

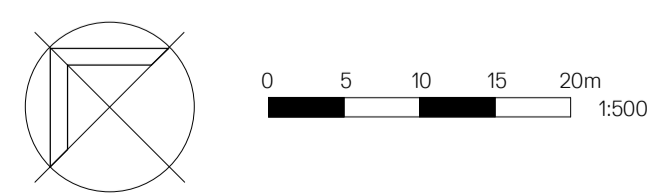

Issue	Description	Date
A	ISSUED FOR DEVELOPMENT APPROVAL	03.05.18

Client **DICKER DATA PTY LTD**



Project **DICKER DATA**
238-258 CAPTAIN COOK DRIVE,
KURNELL, NSW 2231

Title **GROUND FLOOR PLAN**

Drawing No.	Issue
DA100	A
Scale	Drawing Size
1 : 500@A1	A1
Project No.	Drawn By
16202	AC
CAD Reference	
16202/REV1	

Dimensioned Drawings to take precedence over scaling. Contractor to verify all dimensions on site before construction. All inconsistencies to be reported to the Architect immediately. This drawing and its contents remain the copyright of WMK Architecture Pty Ltd ©