




1 OFFICE - OVERALL EAST ELEVATION - STAGE 2  
SCALE 1 : 200

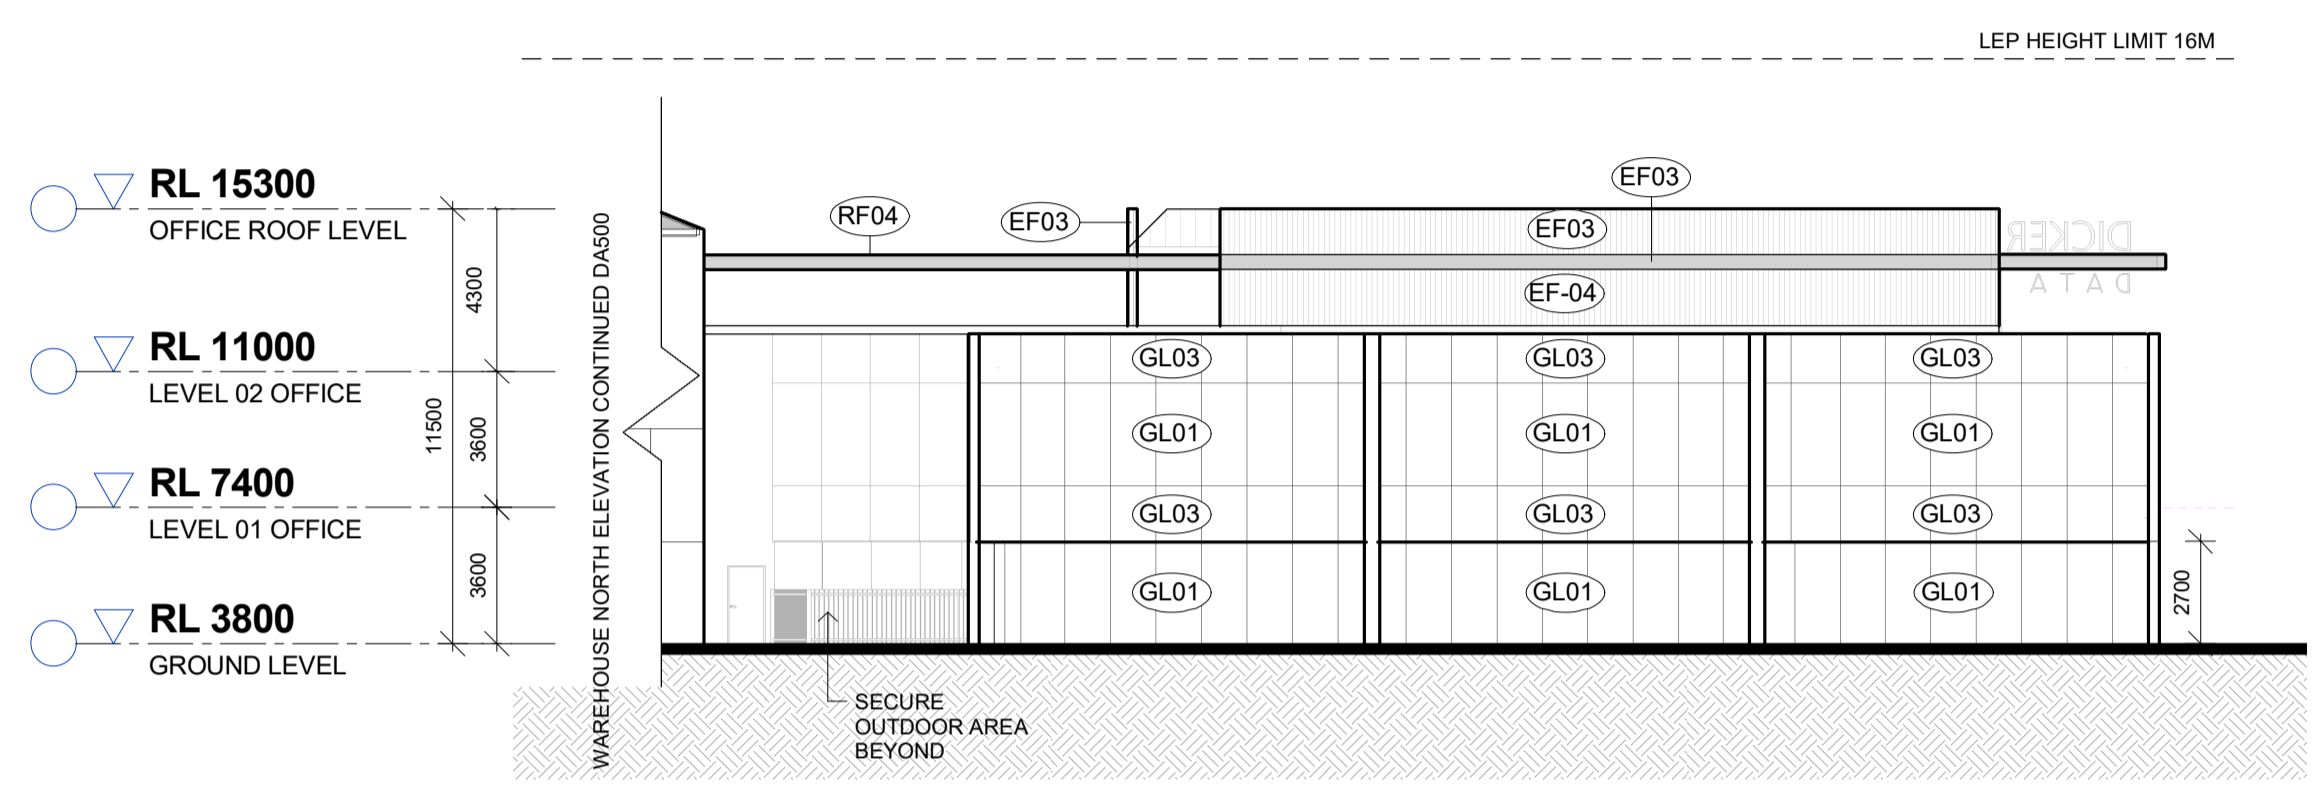

2 OFFICE - OVERALL NORTH ELEVATION - STAGE 1 & STAGE 2  
SCALE 1 : 200

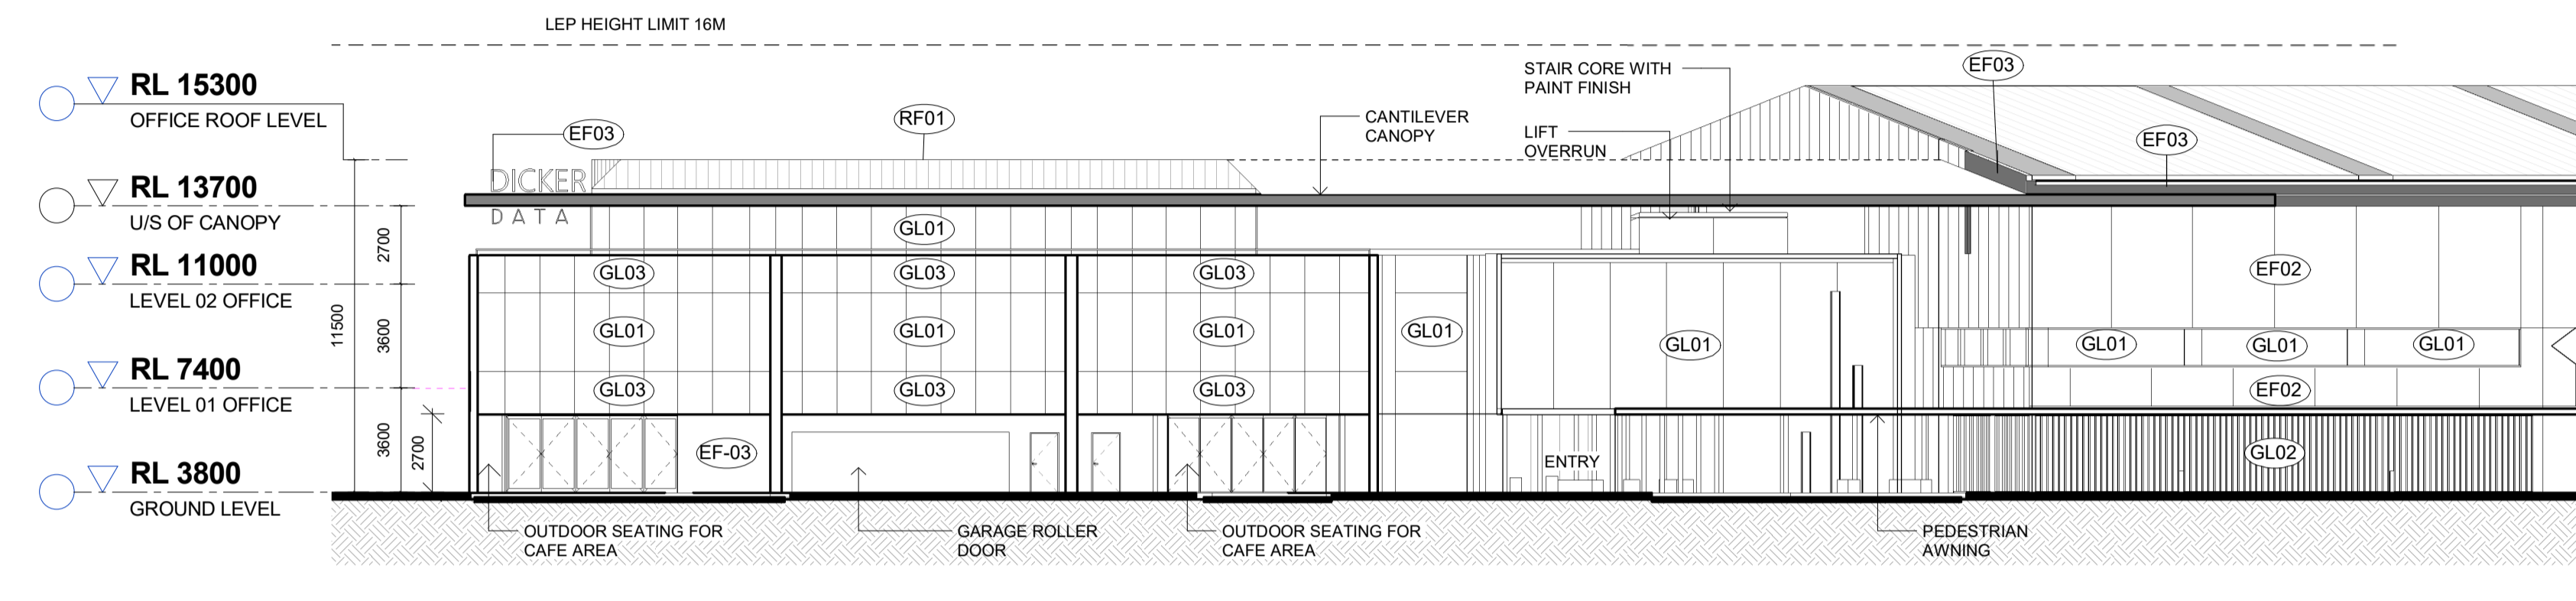


3 OFFICE - OVERALL SOUTH ELEVATION - STAGE 1  
SCALE 1 : 200

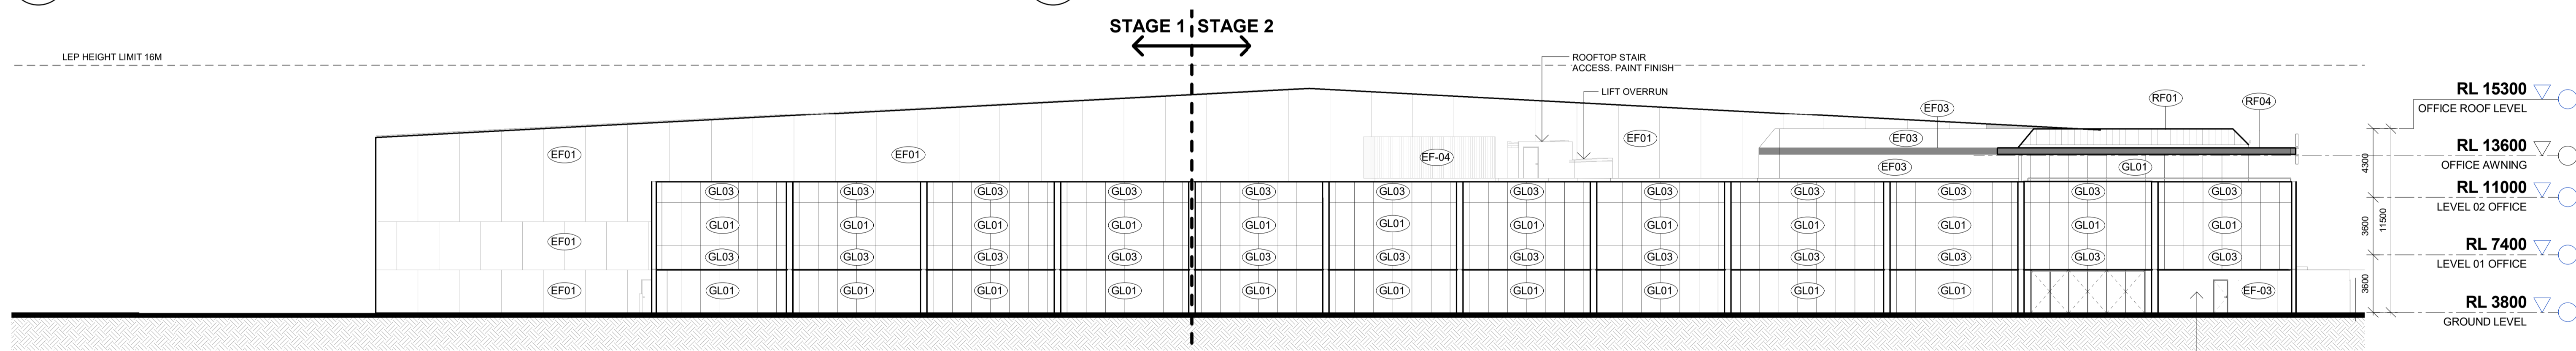

4 OFFICE - OVERALL WEST ELEVATION - STAGE 2  
SCALE 1 : 200

EXTERNAL FINISHES

CODE	PROPOSED PRODUCT	PROPOSED COLOUR	CODE	PROPOSED PRODUCT	PROPOSED COLOUR	CODE	PROPOSED PRODUCT	PROPOSED COLOUR
ROOF			WALLS			DOORS AND WINDOWS		
RF01	METAL ROOF SHEETING (TYPICALLY ENCLOSED SPACES)	[Grey Swatch]	EF01	OFF-FORM CONCRETE FINISH	[Concrete Swatch]	GL01	GLASS PANEL	CLEAR GLASS
RF02	ALSYNITE OR SIMILAR APPROVED TRANSLUCENT ROOF SHEETING TO MINIMUM 10% OF WAREHOUSE ROOF AREA	TRANSLUCENT	EF02	CONCRETE WITH PATTERN	[Patterned Concrete Swatch]	GL02	SERAPHIC GLASS PANELS WITH METAL VERTICAL BLADES	[Blue Swatch]
RF03	METAL ROOF TYPE 3 (DOCK AWNING)	[Grey Swatch]	EF03	LIGHT WEIGHT METAL CLADDING BLACK COLOUR	[Black Swatch]	GL03	INSULATED GLASS SPANDREL PANEL. FINISH TO MATCH GL01 AS CLOSE AS POSSIBLE	OPAQUE GLASS
RF04	METAL ROOF TYPE 4 (CANOPY)	[Grey Swatch]	EF04	VERTICAL SCREEN TIMBER	[Timber Swatch]		ROLLER DOORS (UNLESS NOTED OTHERWISE)	[Black Swatch]
RF05	SUNSHADING ROOF WITH HORIZONATAL SOLAR BLADES	[Grey Swatch]					FIRE EGRESS EXIT DOORS (UNLESS NOTED OTHERWISE)	[Black Swatch]
RF06	METAL ROOF TYPE 5 (PEDESTRIAN AWNING)	[Grey Swatch]						

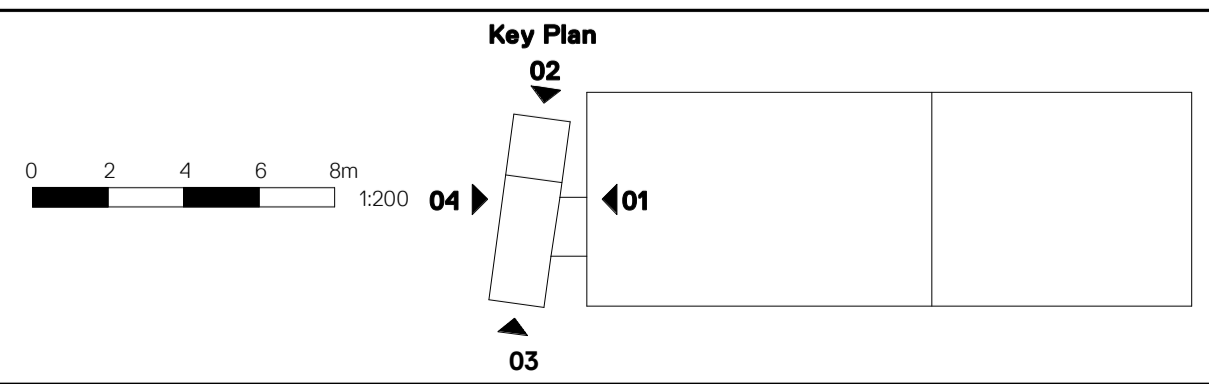

Issue	Description	Date
A	ISSUED FOR DEVELOPMENT APPROVAL	03.05.18



Project  
**DICKER DATA**  
238-258 CAPTAIN COOK DRIVE,  
KURNELL, NSW 2231

Title  
**OFFICE - OVERALL ELEVATIONS**

Drawing No.	Issue
DA504	A
Scale	Drawing Size
1 : 200@A1	A1
Project No.	Drawn By
16202	AC
CAD Reference	wmk-rev1

Dimensioned Drawings to take precedence over scaling. Contractor to verify all dimensions on site before construction. All inconsistencies to be reported to the Architect immediately. This drawing and its contents remain the copyright of WMK Architecture Pty Ltd ©

DEVELOPMENT APPLICATION